

FOR REDUCED PLANS
ORIGINAL SCALE IS IN INCHES

REGISTERED PROFESSIONAL ENGINEER

Gerard Dajziel

No. 36333

Exp. 06/30/06

CIVIL

STATE OF CALIFORNIA

PLANS

DESIGNED

CHECKED

DELINEATED

BY

NONE

DATE

00/00/00

00/00/00

00/00/00

WILLDAN - Serving Public Agencies

5930 Cornerstone ct. West, Ste 300



San Diego, California 92121

Tel 858.467.6950, Fax 858.467.1346

8/14/05

DATE

REGISTERED CIVIL ENGINEER

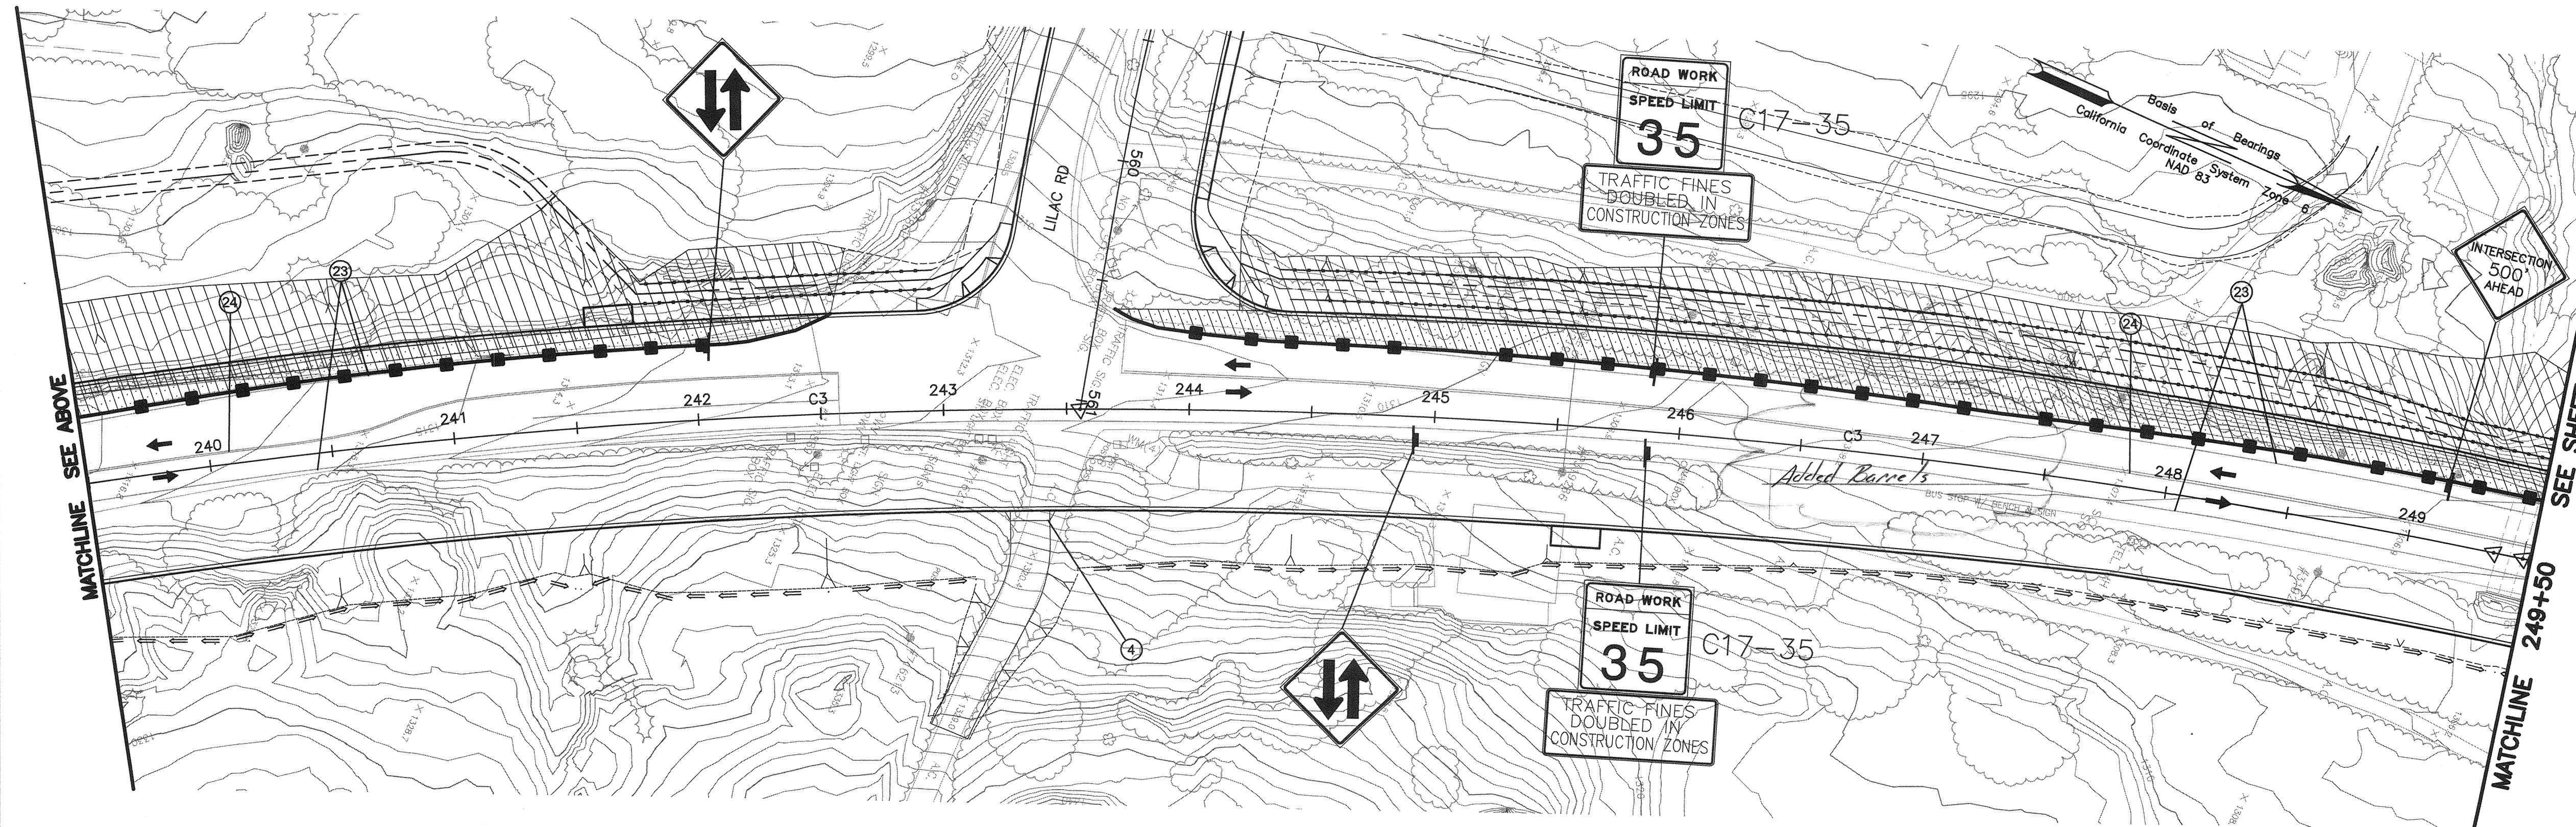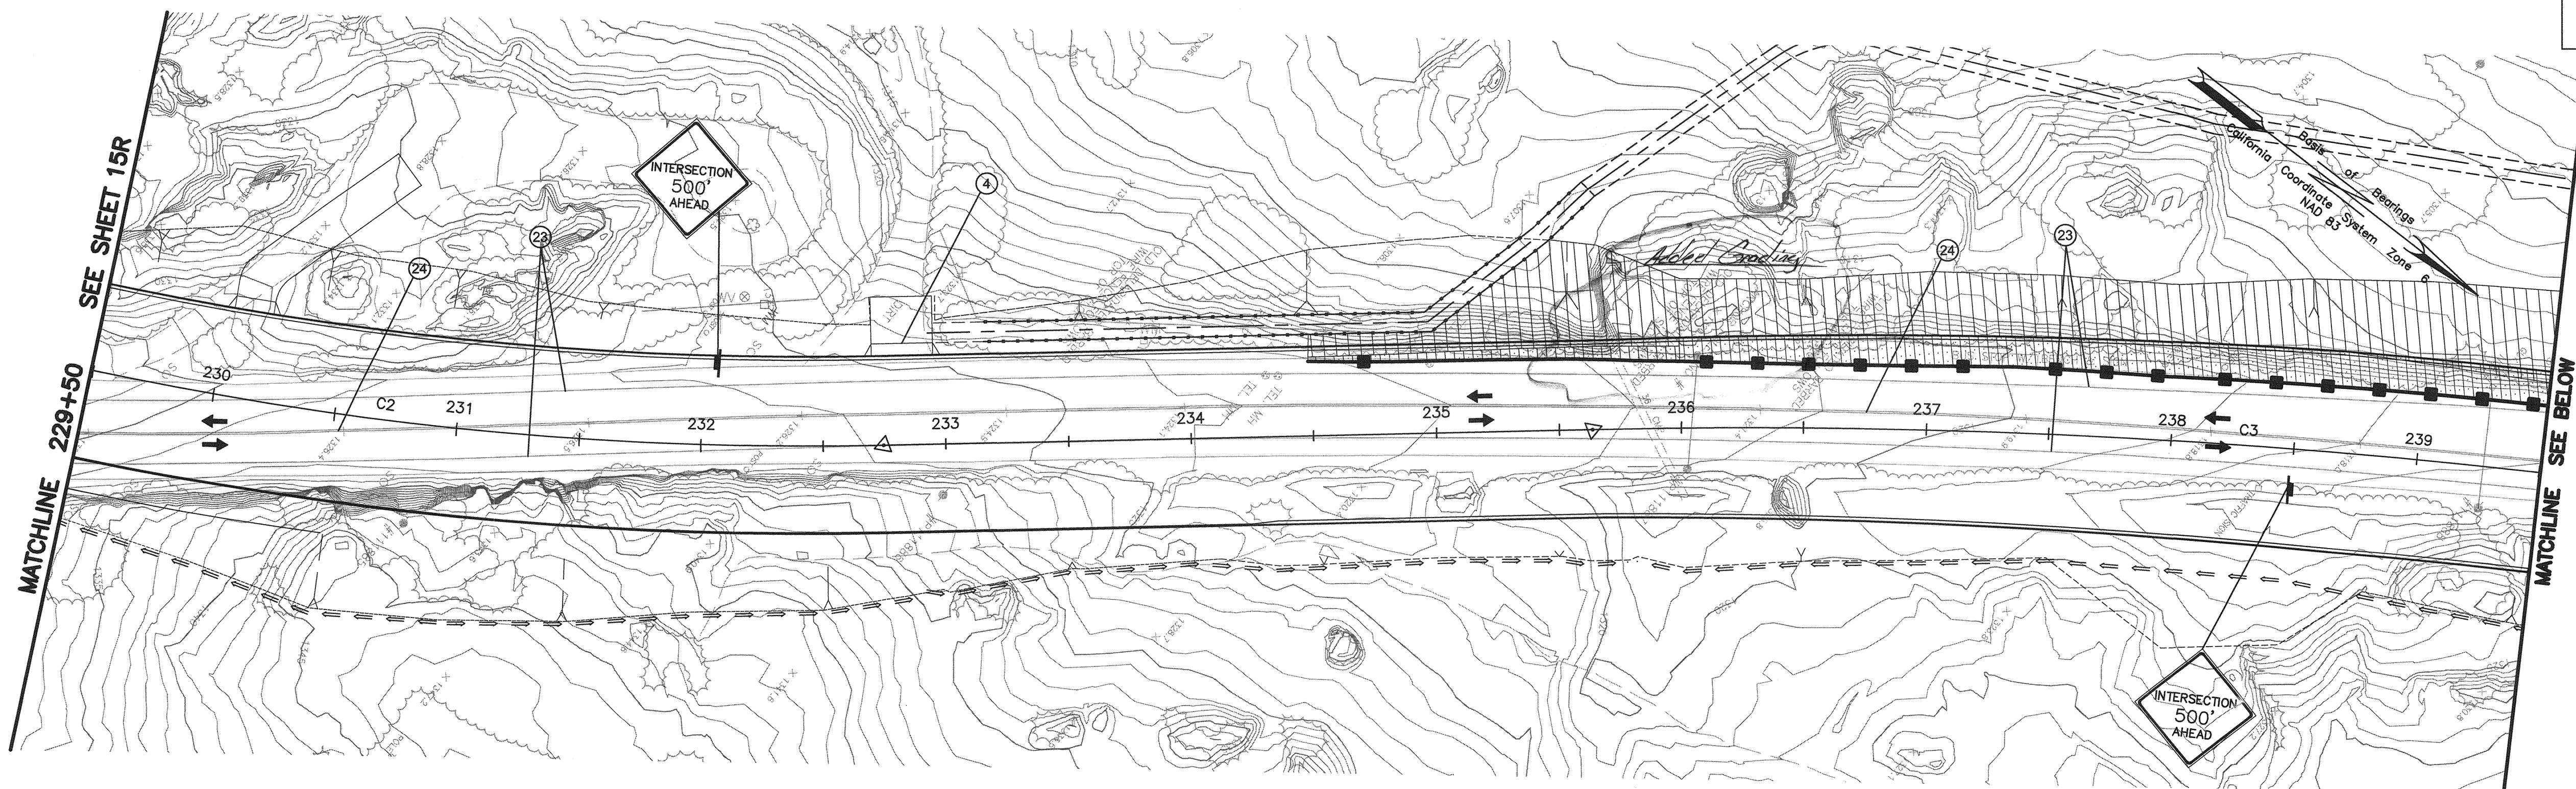

- NOTES:**
- INDICATES THE DIRECTION OF TRAVEL ONLY, NOT INTENDED FOR PAVEMENT MARKINGS
 - SANDBLAST EXISTING LANE STRIPE
 - INSTALL TEMPORARY 4" SOLID WHITE LINE (DETAIL #27B) PER CALTRANS STD. PLAN A20B
 - INSTALL TEMPORARY DOUBLE YELLOW LINE (DETAIL #21) PER CALTRANS STD. PLAN A20A
 - CONTRACTOR SHALL PROVIDE ACCESS TO EXIST DRIVEWAYS AT ALL TIMES
 - REMOVE/RELOCATE EXISTING K-RAIL
 - INSTALL K-RAIL
 - RELOCATE K-RAIL USED IN PREVIOUS PHASE
 - EXISTING 4" WHITE EDGE STRIPE TO REMAIN
 - UTILITY TO BE RELOCATED BY OTHERS
 - SEE STORM DRAIN PLANS FOR PIPE ALIGNMENTS
 - EXISTING K-RAIL TO REMAIN
 - RESET EXISTING K-RAIL
 - EXISTING GUARD RAIL TO REMAIN.
 - INSTALL ORANGE FLEXIBLE POST, SURFACE MOUNTED CHANNELIZERS TYPE I, PER CALTRANS STD. PLAN A73C. SPACED AT 40' ON CENTERLINE OR AS SHOWN ON PLANS.
 - CURVE WARNING SIGNS (W1, W5) AND ADVISORY PLATES (W6) SHALL NOT BE MOUNTED UNTIL THE RECOMMENDED SPEED HAS BEEN DETERMINED BY THE TRAFFIC ENGINEERING SECTION AND APPROVED IN WRITING BY THE ENGINEER.
 - INSTALL PERMANENT YELLOW LINE
 - FINAL 1.5" AC SURFACE LIFT INSIDE TO OUTSIDE
 - INSTALL PERMANENT BARRIER TYPE 60
 - INSTALL PERMANENT WHITE LINE
 - INSTALL PERMANENT WHITE DASHED LINE
 - INSTALL CHANNELIZING DRUMS
 - EXISTING WHITE LANE STRIPE
 - EXISTING YELLOW LANE STRIPE

LEGEND

CONSTRUCTION IN THIS PHASE	
TRAFFIC SIGN	
SURFACE MOUNTED REFLECTORIZED CHANNELIZER	
CHANNELIZING DRUMS	
K-RAIL	
DIRECTION OF TRAVEL	
CRASH CUSHION TYPE ADIEM	
CRASH CUSHION BARRELS	
TYPE II BARRICADES	
PERMANENT CONSTRUCTION (PREVIOUS PHASE)	
CHANGEABLE MESSAGE SIGN	
TEMPORARY DETOUR PAVEMENT	
FLASHING ARROW SIGN	
GRADING	

COUNTY OF SAN DIEGO

DEPARTMENT OF PUBLIC WORKS

5555 OVERLAND AVENUE, SAN DIEGO, CA 92123-1295

REVISIONS	BY	APPROVED	DATE

COORDINATE INDEX

370 N. 1761 E.

CONST. COMPL.

FIELD REVISIONS

VALLEY CENTER ROAD RECONSTRUCTION

IN THE VICINITY OF VALLEY CENTER

PHASE A DETOUR PLAN 229+50 TO 249+50

SCALE: HOR. 1"=40' VERT. 1"=4'

W.A. W1101 R.S. 1838-3 TO -6

FILE NO.

SHEET 16R OF 256 SHEETS

C:\SD\Design\Valley Center Road\101\Addendum #2\VCB-NORTH.dwg 17:00 08/14/05